



Written dimensions only to be taken, this drawing must not be scaled. All dimensions to be checked on site. Architect to be contacted in the event of any discrepancies found between the drawing and any other document.

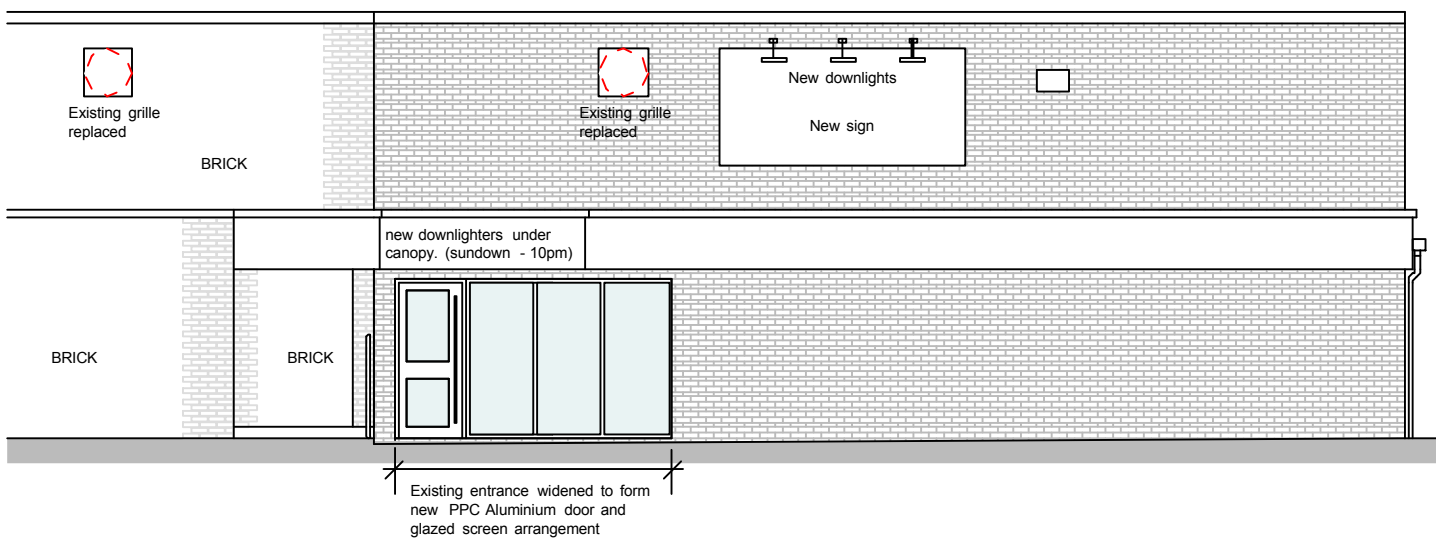

PROPOSED EAST ELEVATION

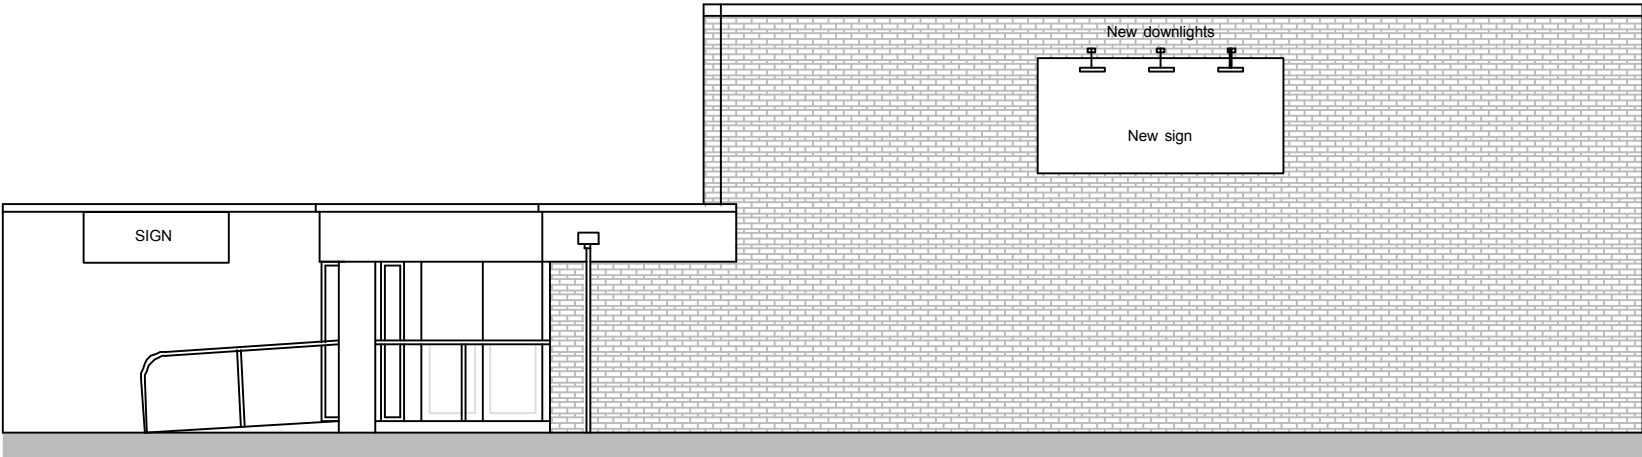

PROPOSED NORTH ELEVATION

|                                                                           |         |                  |                 |
|---------------------------------------------------------------------------|---------|------------------|-----------------|
| Revision: C - Amended to suit client comments. North Elevation added      |         |                  |                 |
| B - Amended to suit client comments                                       |         |                  |                 |
| A - Issued to client                                                      |         |                  |                 |
| Project: Proposed Alterations and Refurbishment to Comberton Squash Club. |         |                  |                 |
| Drawing No.                                                               | 0817-01 | Date: 02-10-17   | Scale: 1:100@A3 |
| Title: Proposed Entrance Elevation                                        |         | Revision: C      |                 |
|                                                                           |         | Status: Planning |                 |

FAL | ARCHITECTS

Tel: 07786 445320  
Email: fosterarchitectslimited@gmail.com