



Written dimensions only to be taken, this drawing must not be scaled. All dimensions to be checked on site. Architect to be contacted in the event of any discrepancies found between the drawing and any other document.

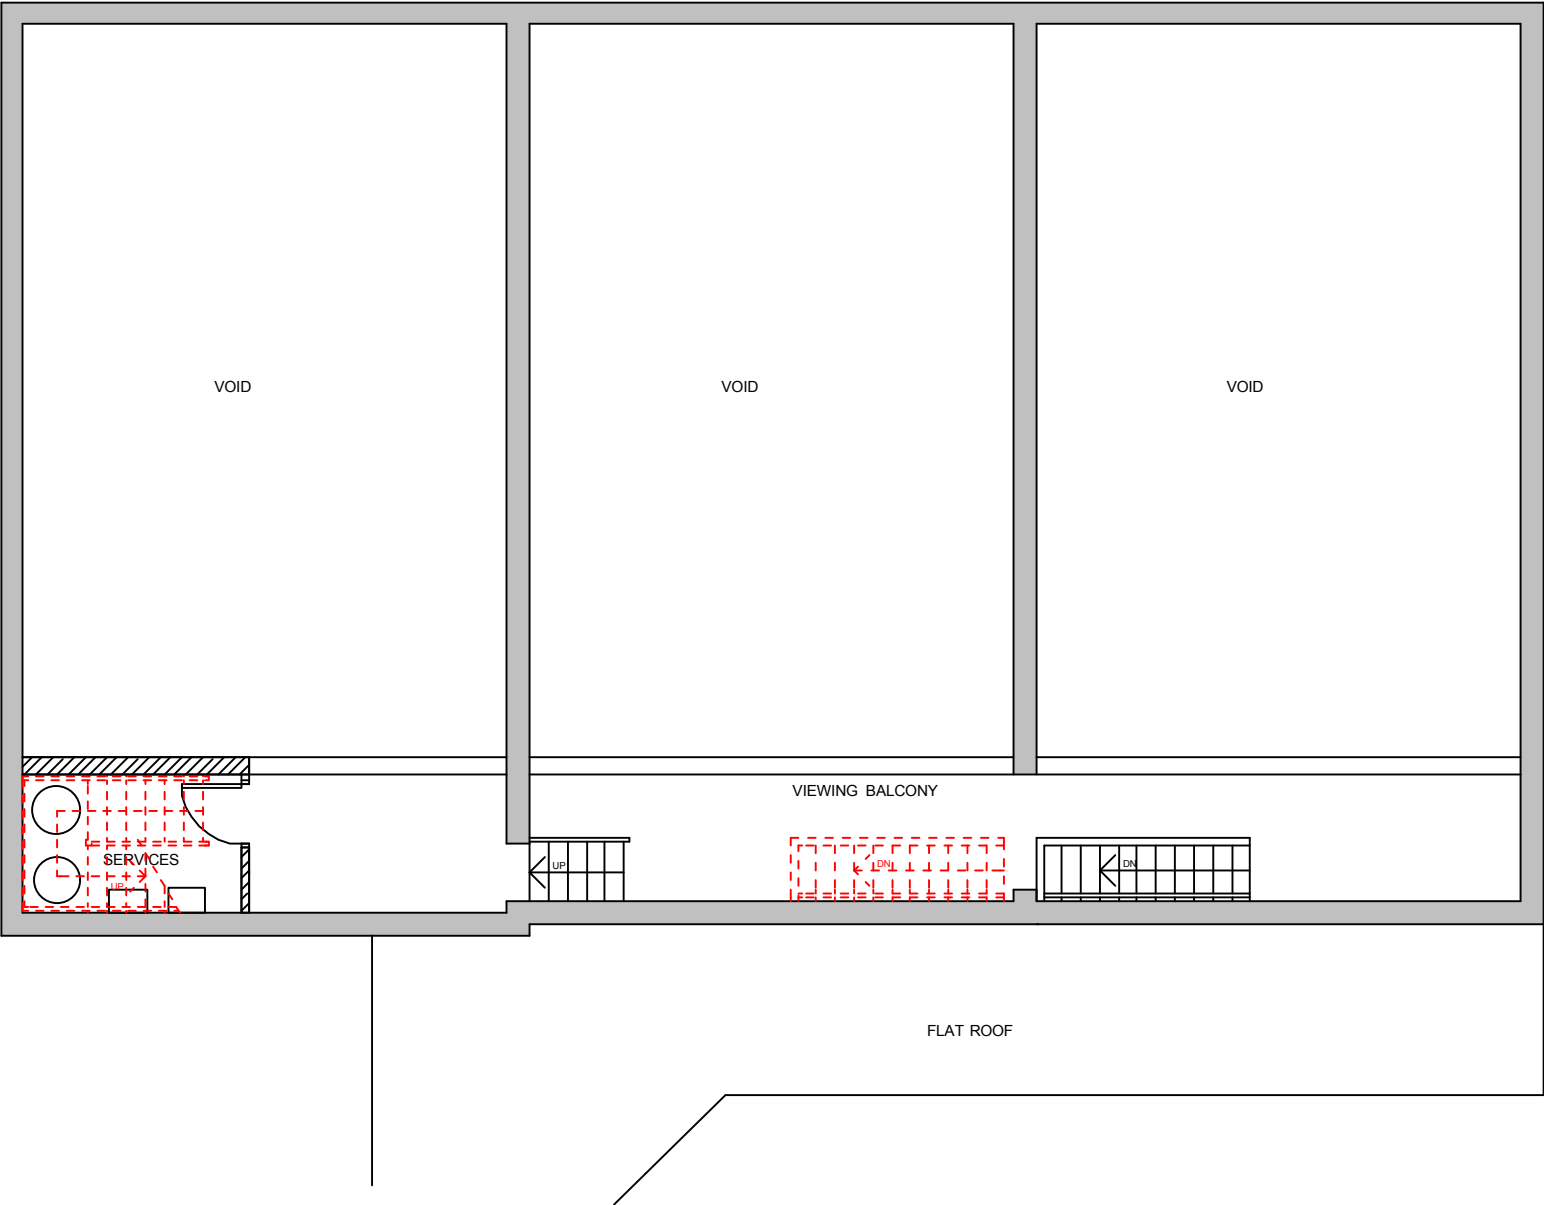

First Floor Plan

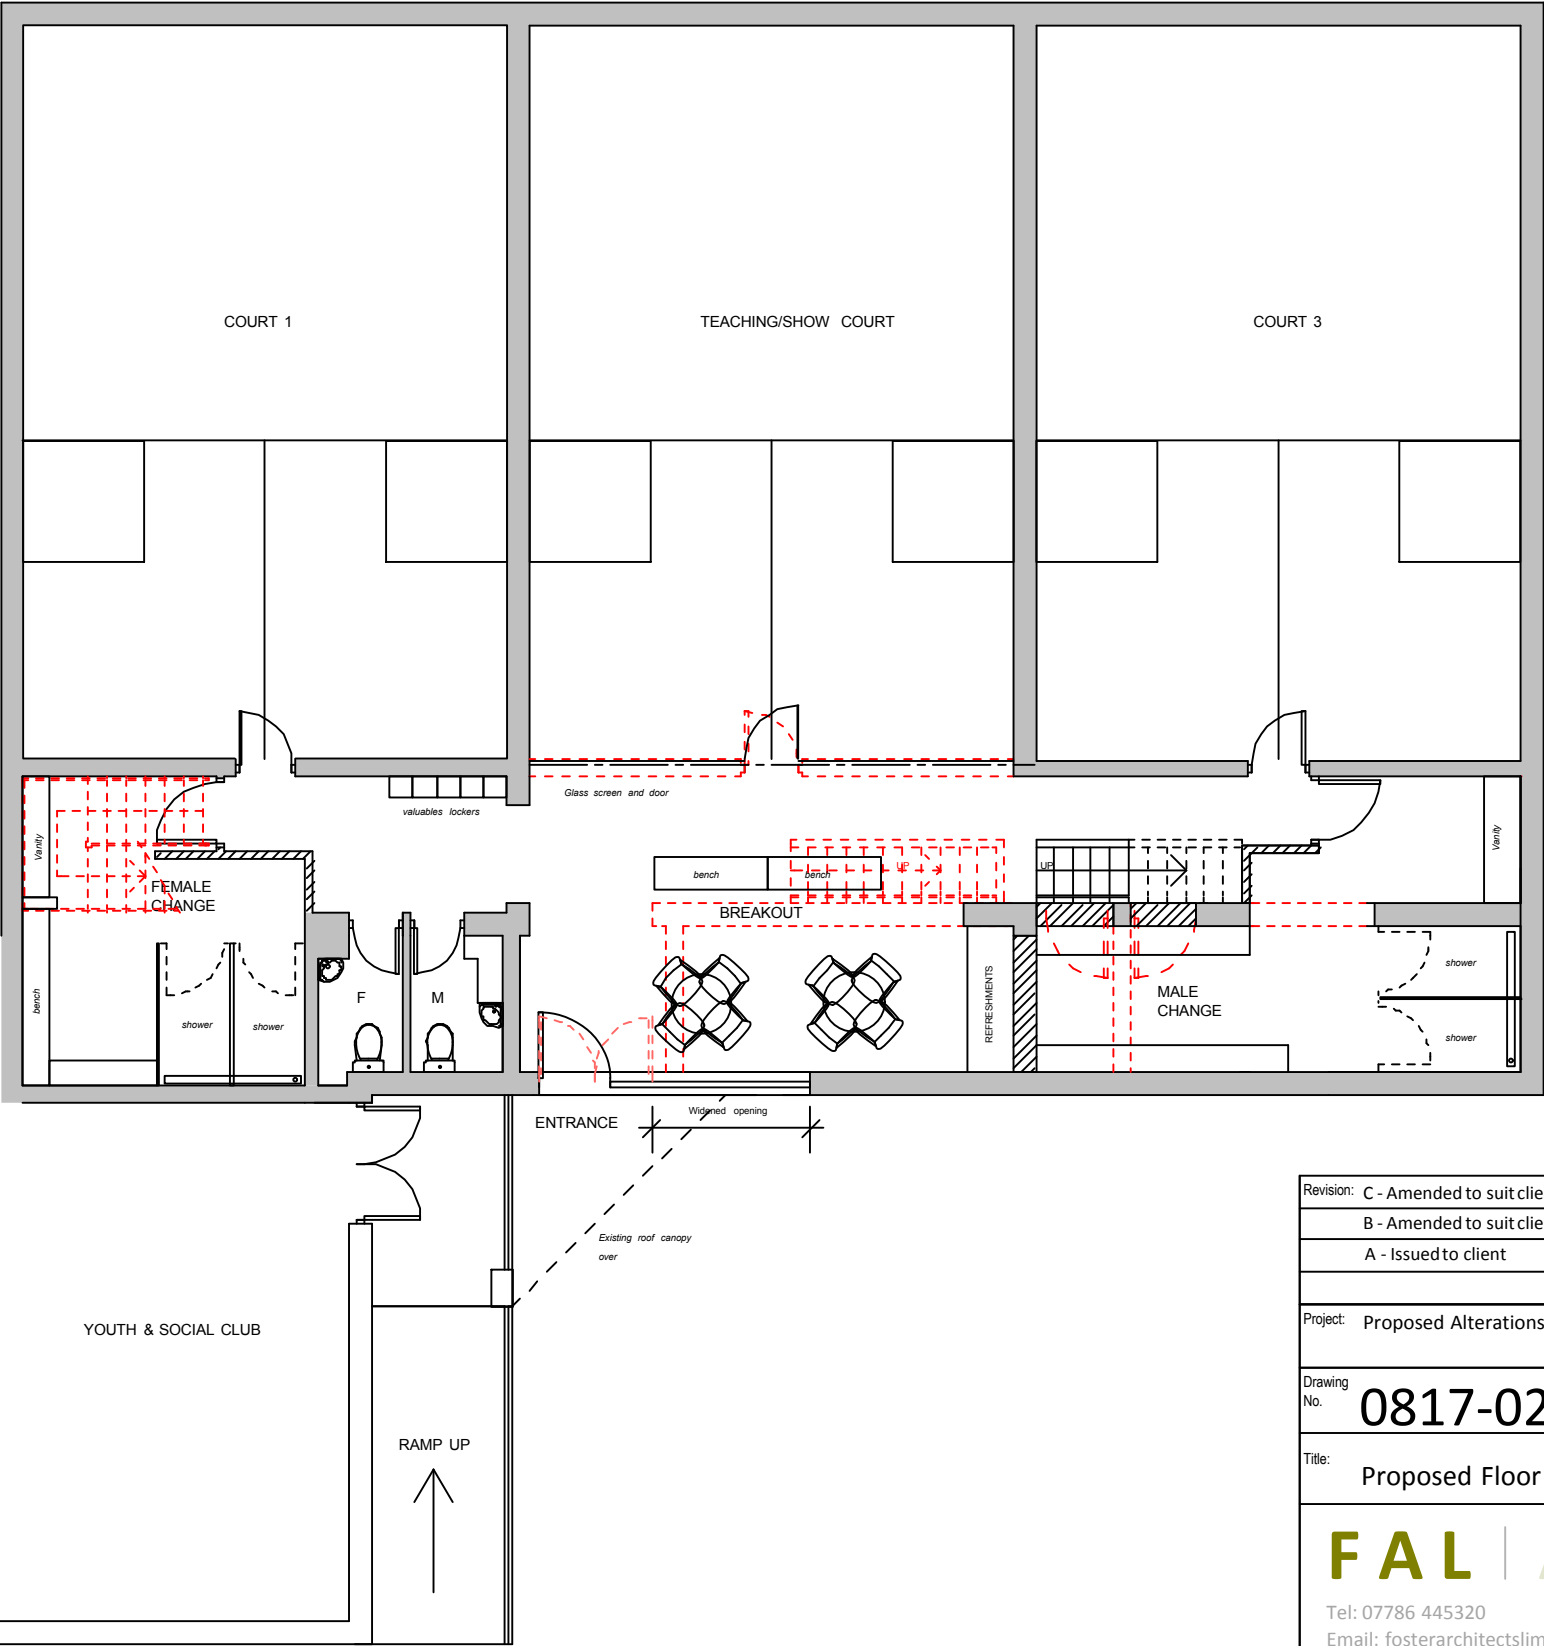

Gnd Floor Plan

Revision: C - Amended to suit client comments			
B - Amended to suit client comments			
A - Issued to client			
Project: Proposed Alterations and Refurbishment to Comberton Squash Club.			
Drawing No.	0817-02	Date:	02-10-17
Scale:		1:100@A3	Revision:
Title:		Proposed Floor Plan	Planning C
F A L ARCHITECTS			
Tel: 07786 445320			
Email: fosterarchitectslimited@gmail.com			